


PROPOSED DECK / STAGE

TOOKY MILLS PUB 9 DEPOT ST.

$\frac{1}{4}'' = 1'-0''$

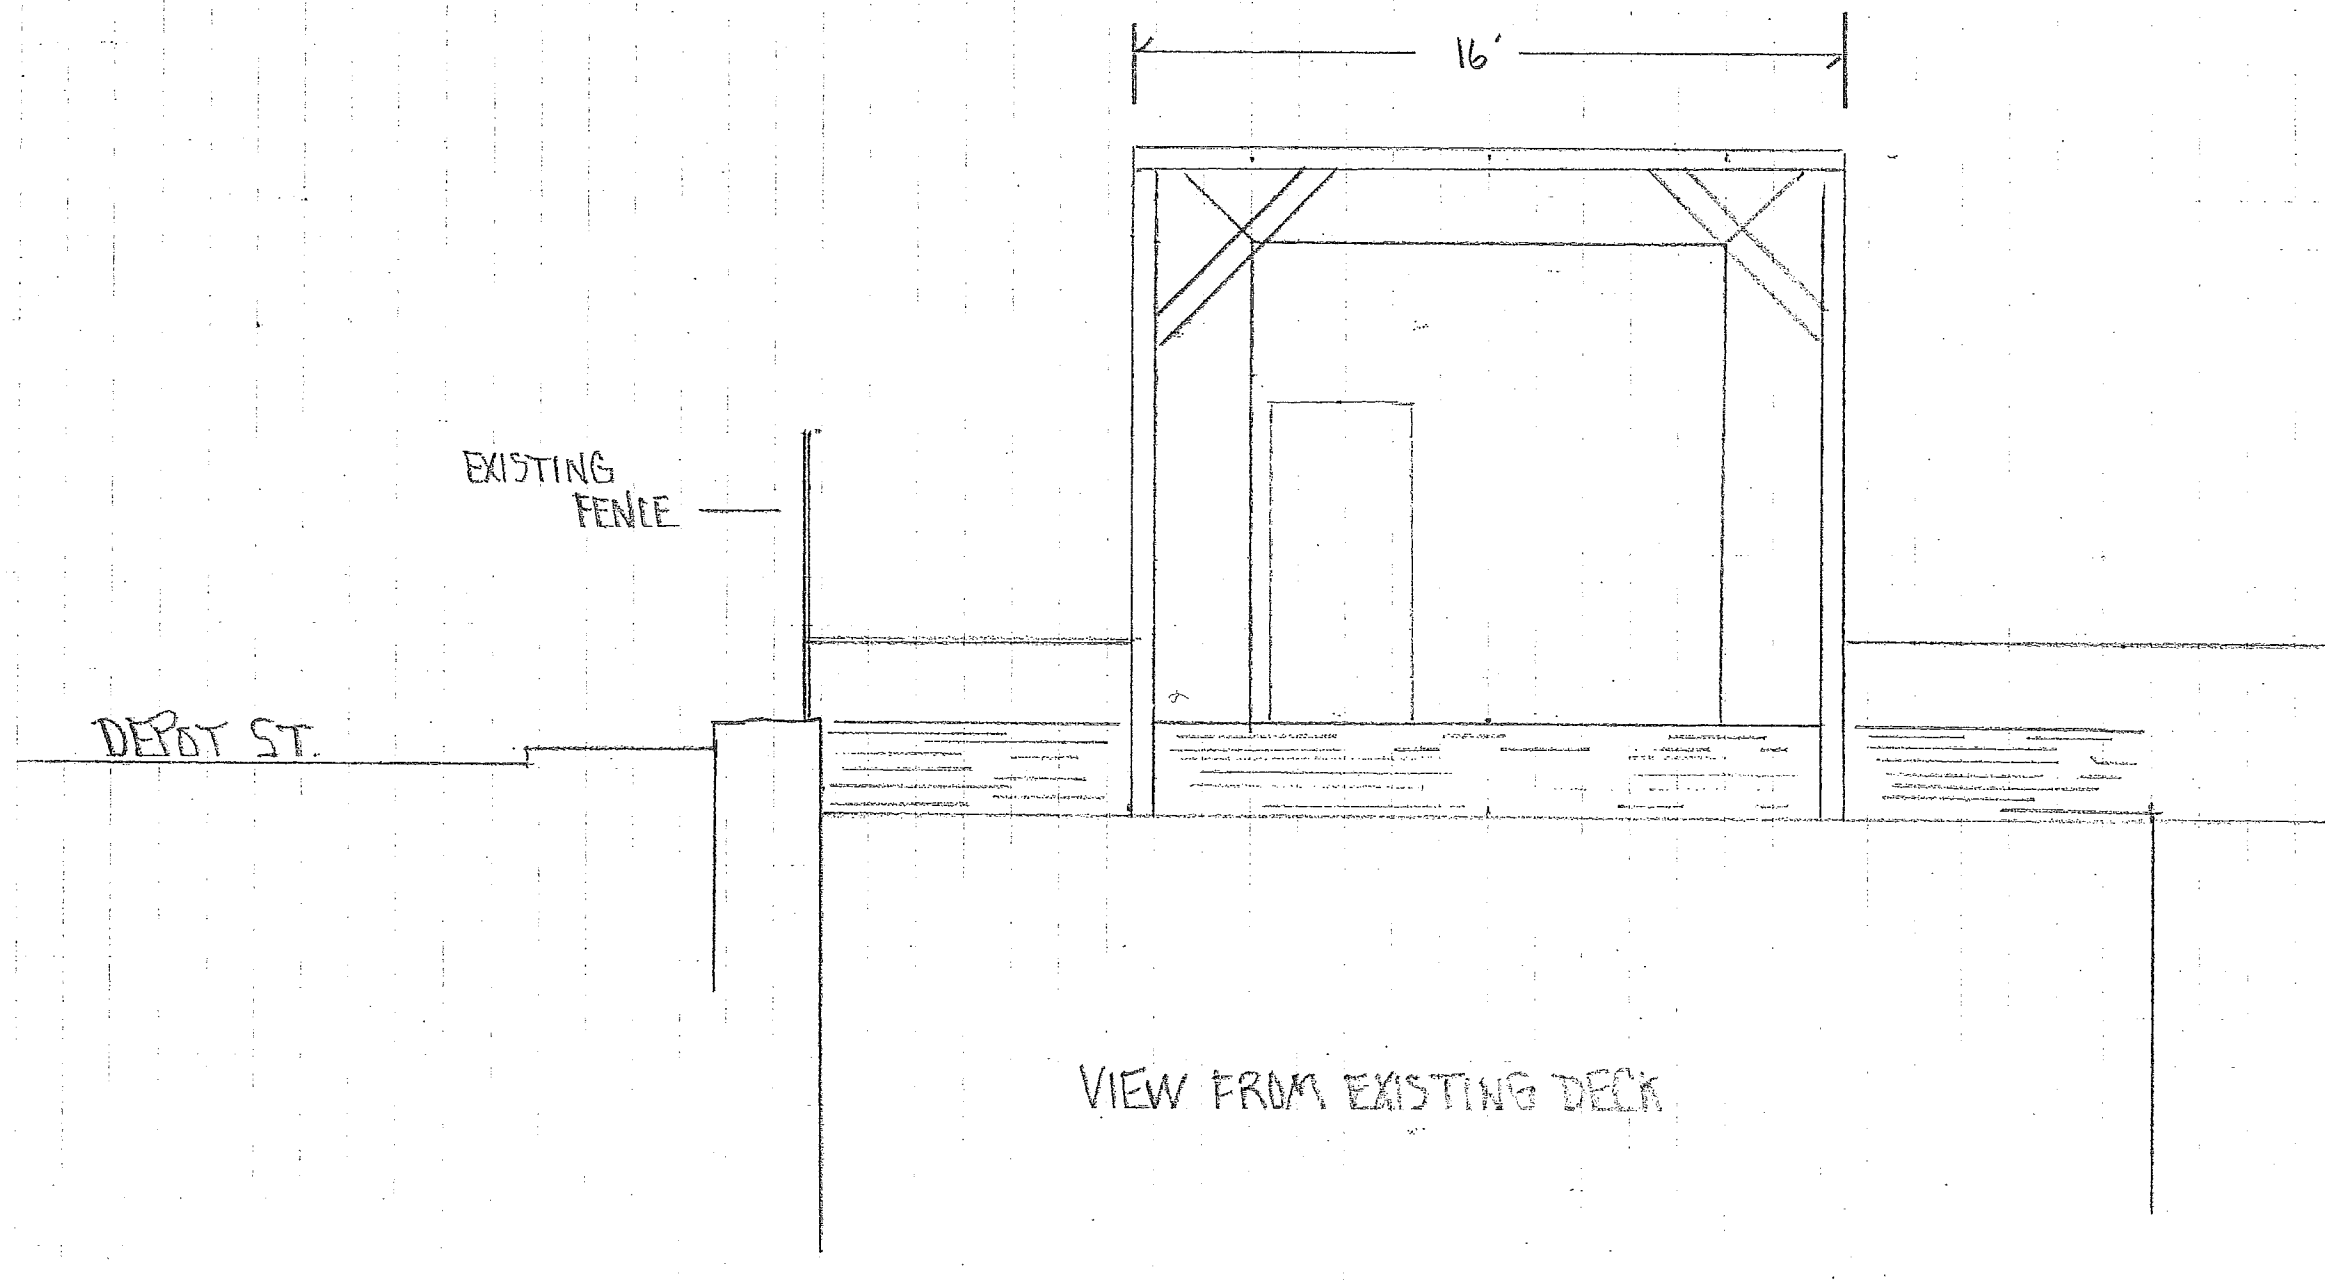


PROPOSED DECK/STAGE

TOOKY MILLS PUB 9 DEPOT ST.

1/4" = 1'-0"

STAGE: ENCLOSED W/METAL ROOF  
APPROX 3/12

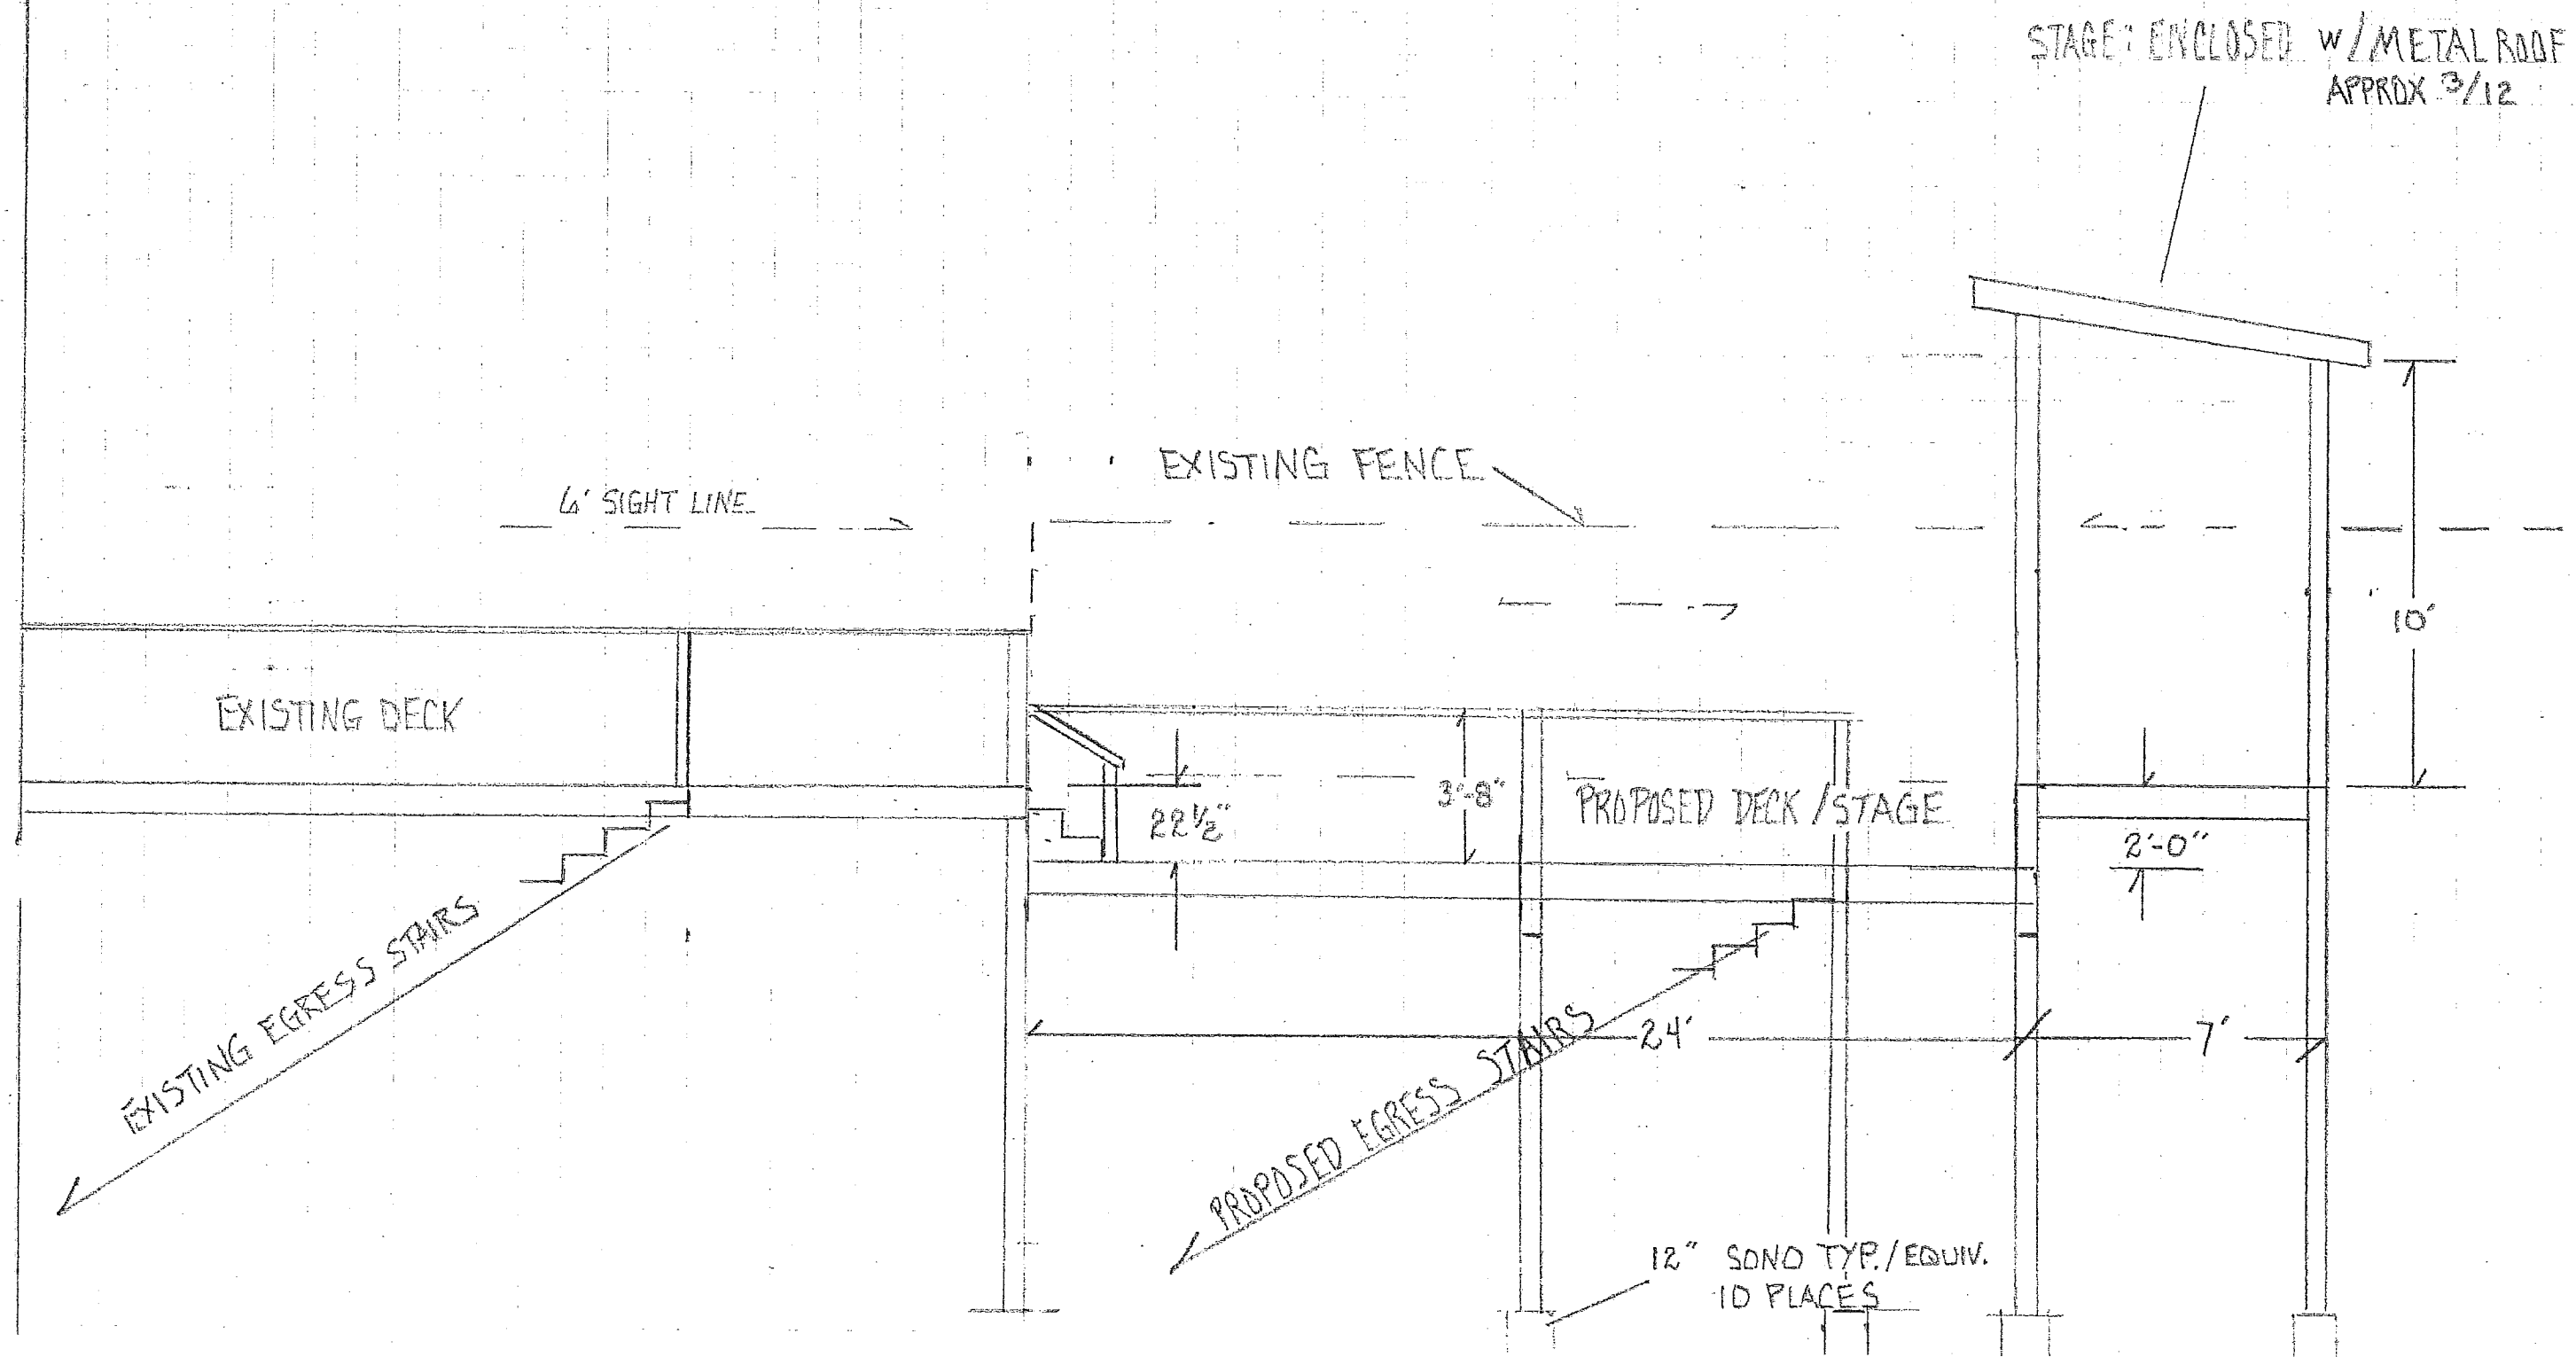

PROPOSED DECK / STAGE  
TOOKY MILLS PUB 9 DEPOT ST.  
1/4" = 1'-0"

